


"NOVA COMFORT KLARPLAST"

NOT TO SCALE

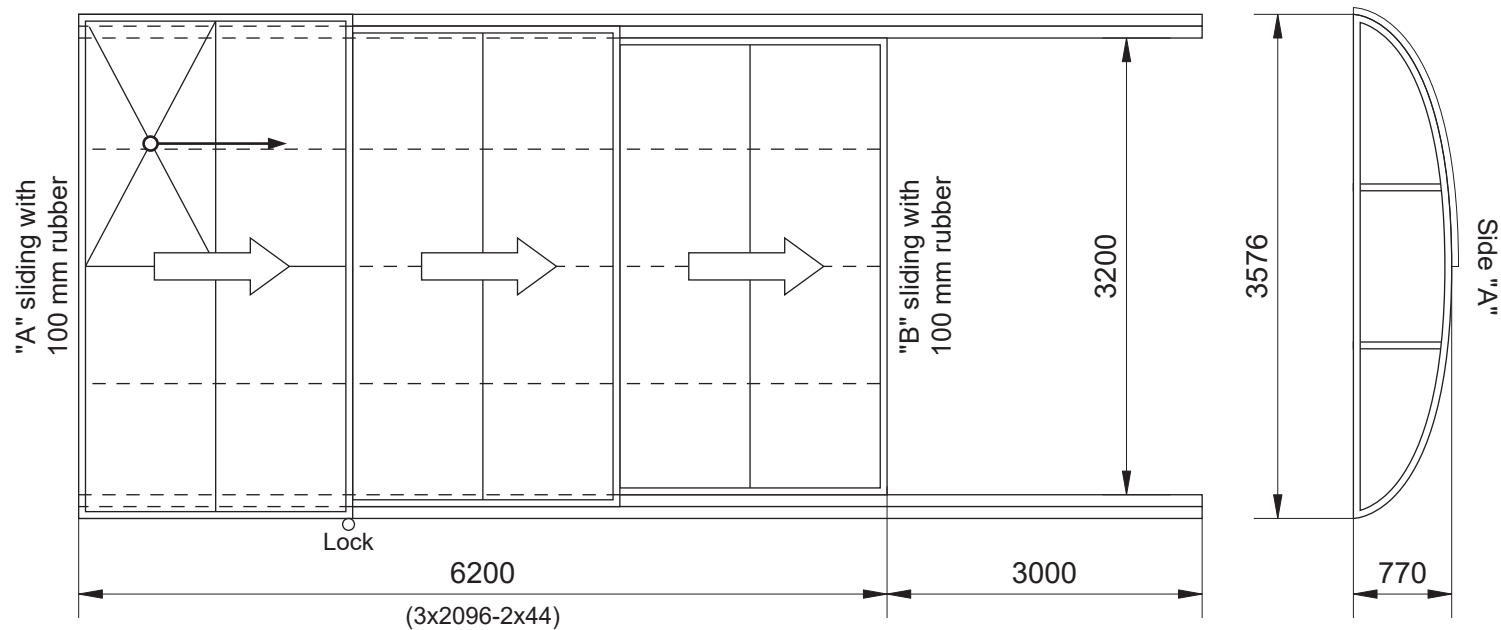

Total height incl. sliding door: ca. 830 mm
Height tolerance: +/- 15mm

- Aluprofiles anthracite (RAL 7016, 44/40 mm) structured
- Super flat rails 3-part (12/188 mm) - Wooden installation surface
Full length rails, without pre-drilled screwholes!
- Polycarbonate 3 mm clear
- Semi-intelligent segment positioning, lockable

An even ground surface must be prepared under the rails and both endwalls, i.e. concrete foundation or stoneplates placed into ballasbed, when installing the enclosure.

The rails will be fixed with 6x60 A/2 stainless steel screws and placed into 10x60 plastic anchors.

The drawing is only an illustration regarding glazing panel partitions of the front- and back-wall, and number of crossbars.

Specifications subject to change without prior notice!

Please note that the snow bearing capacity of the enclosure is not unlimited. In case of heavy snow the enclosure must be cleaned immediately.